




Proposed Roof

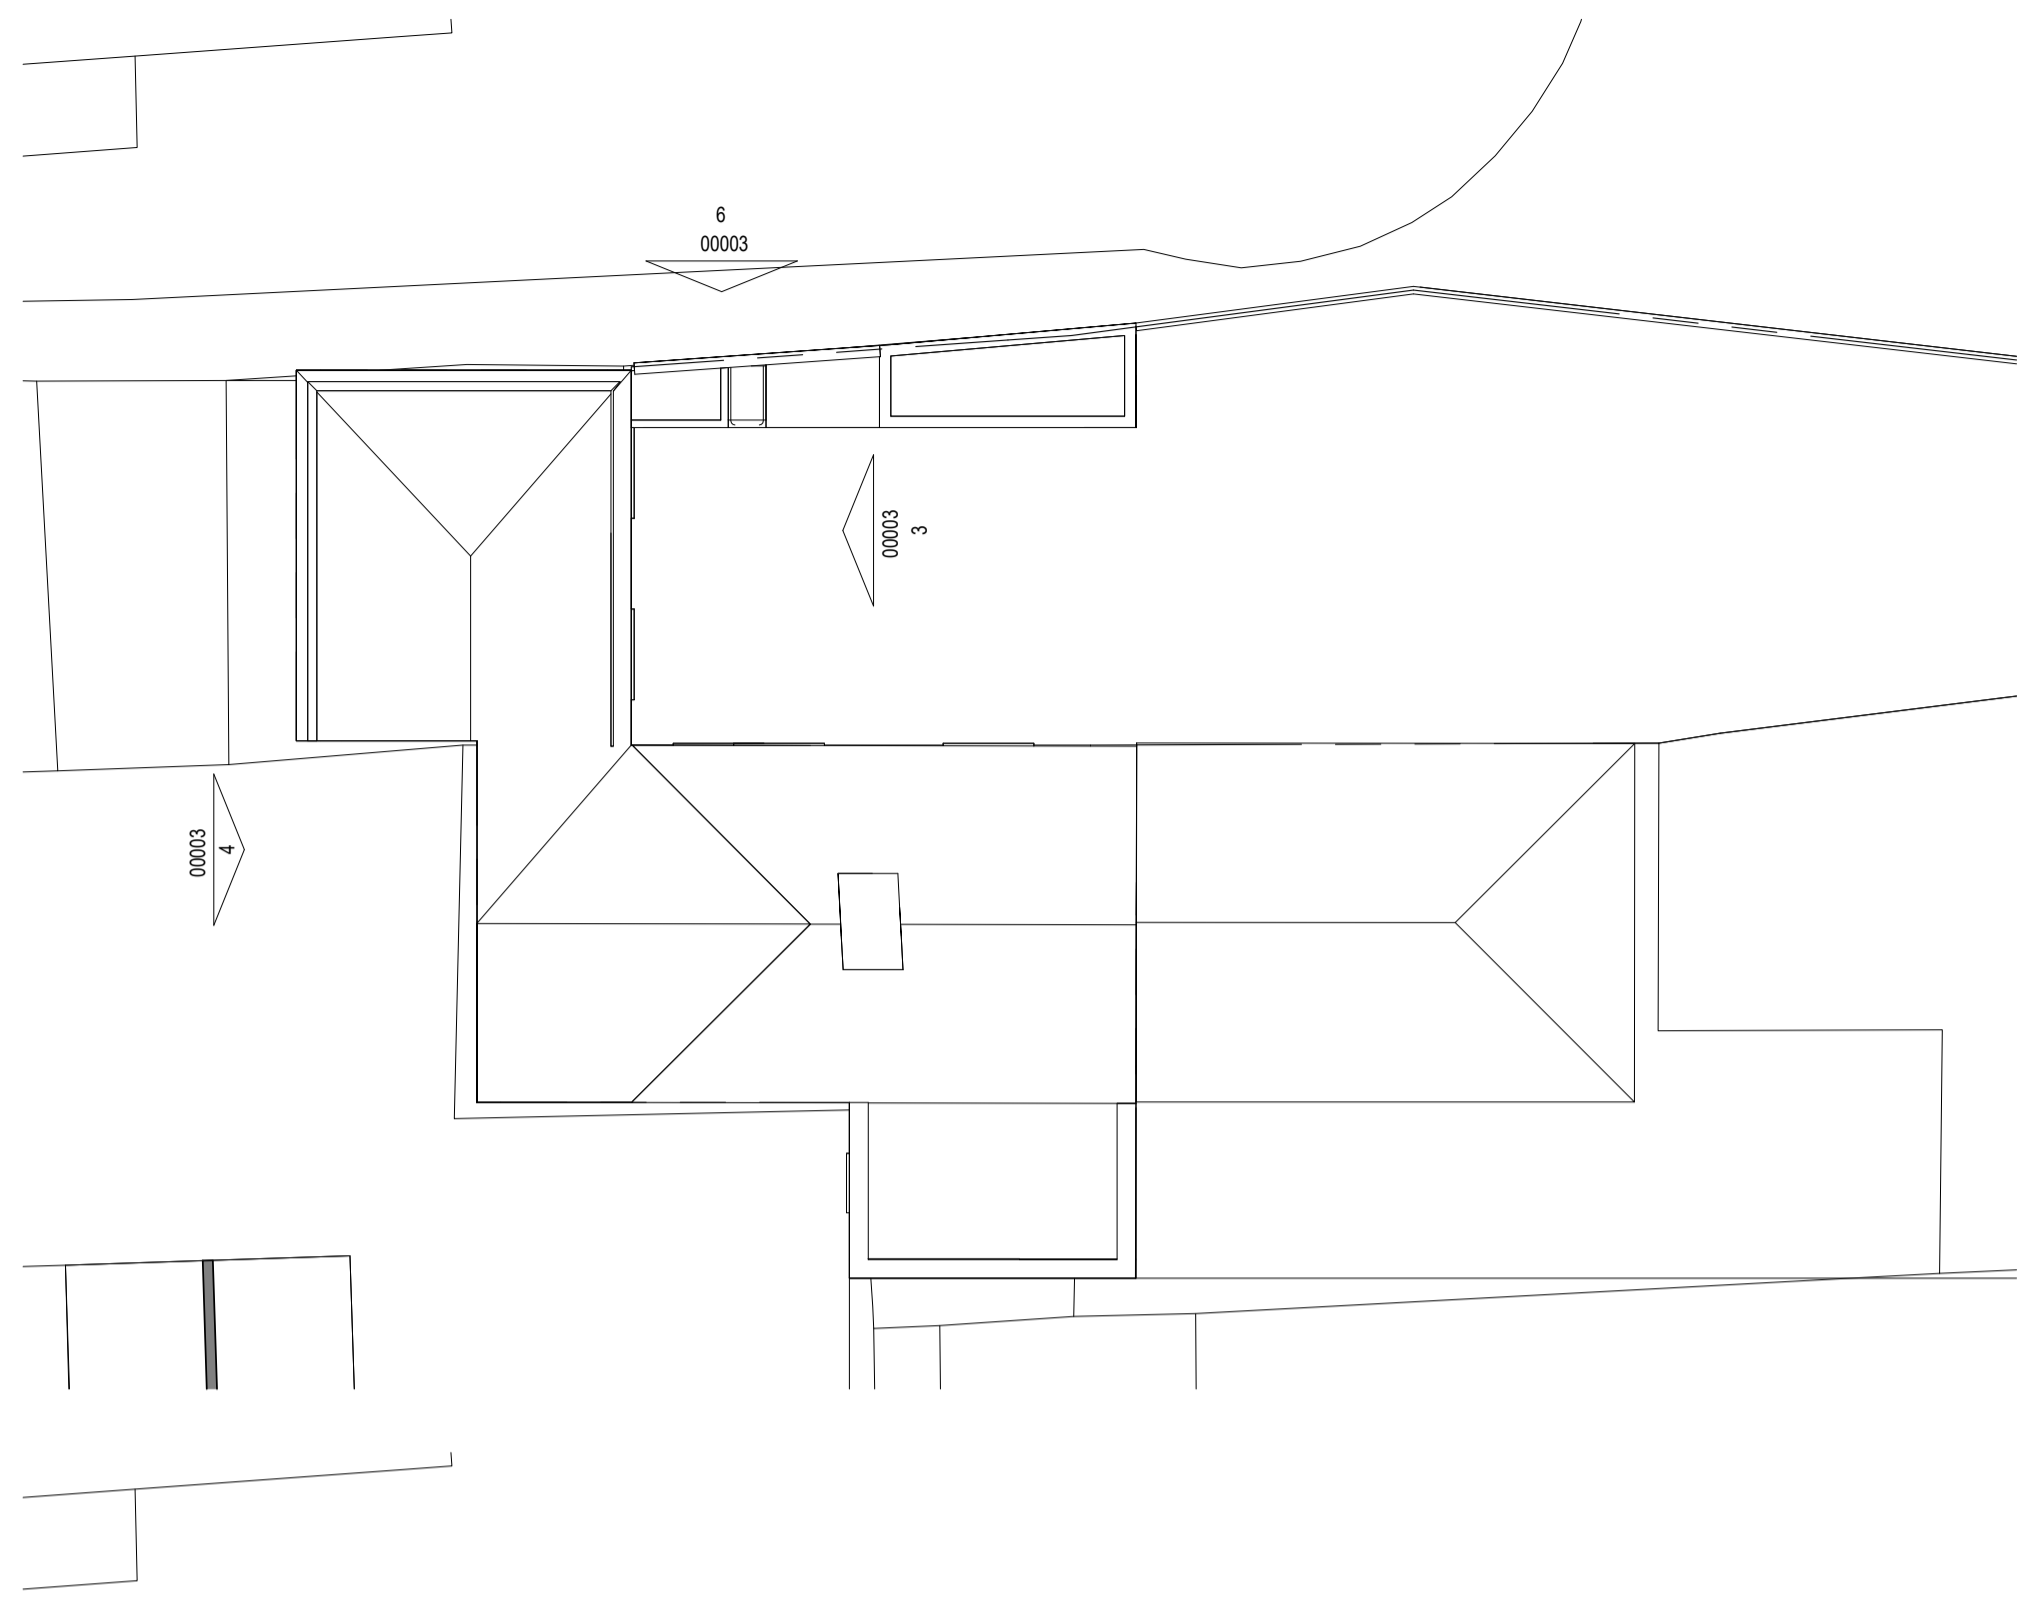

Proposed First Floor

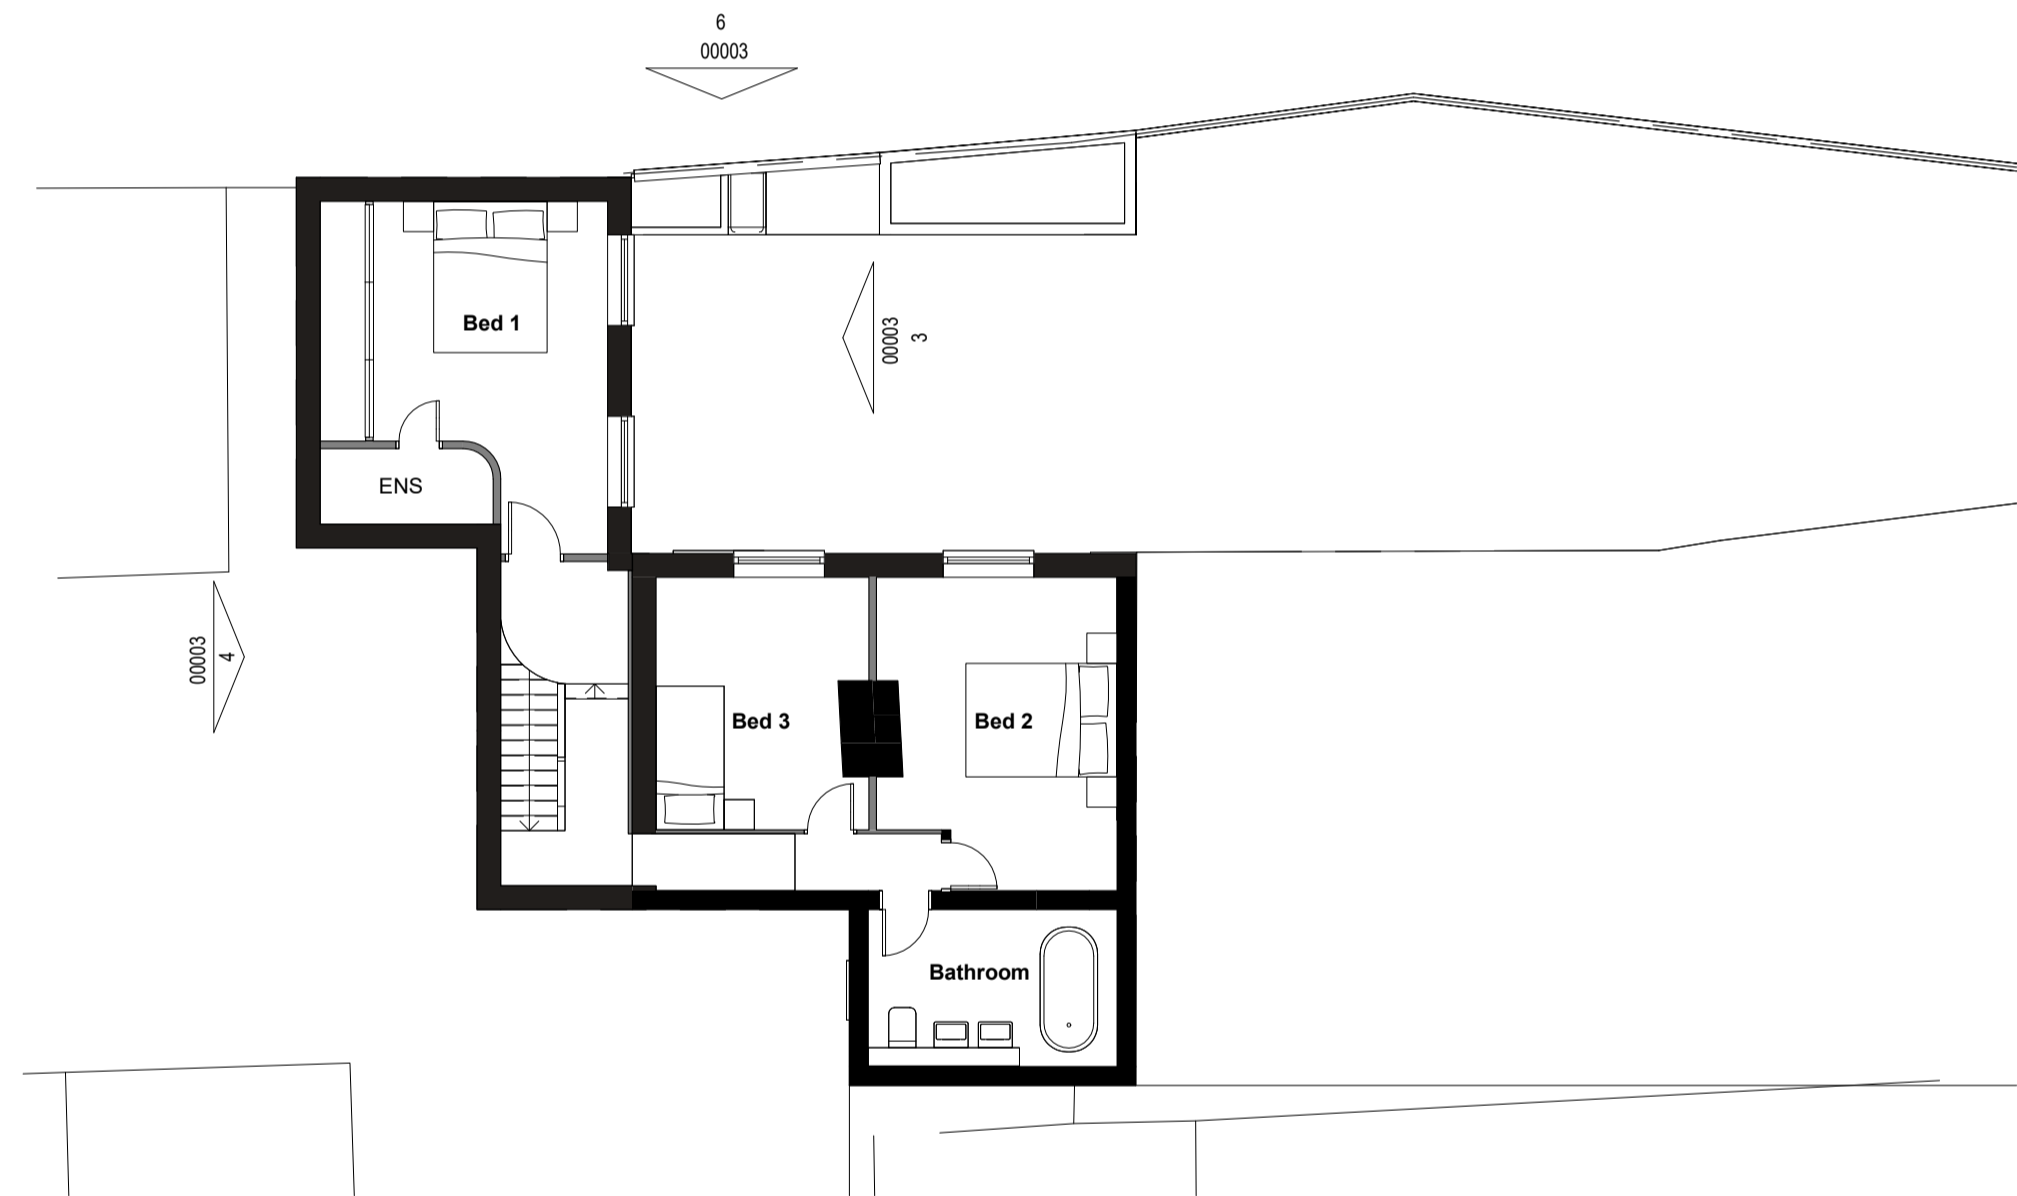


Proposed Ground Floor

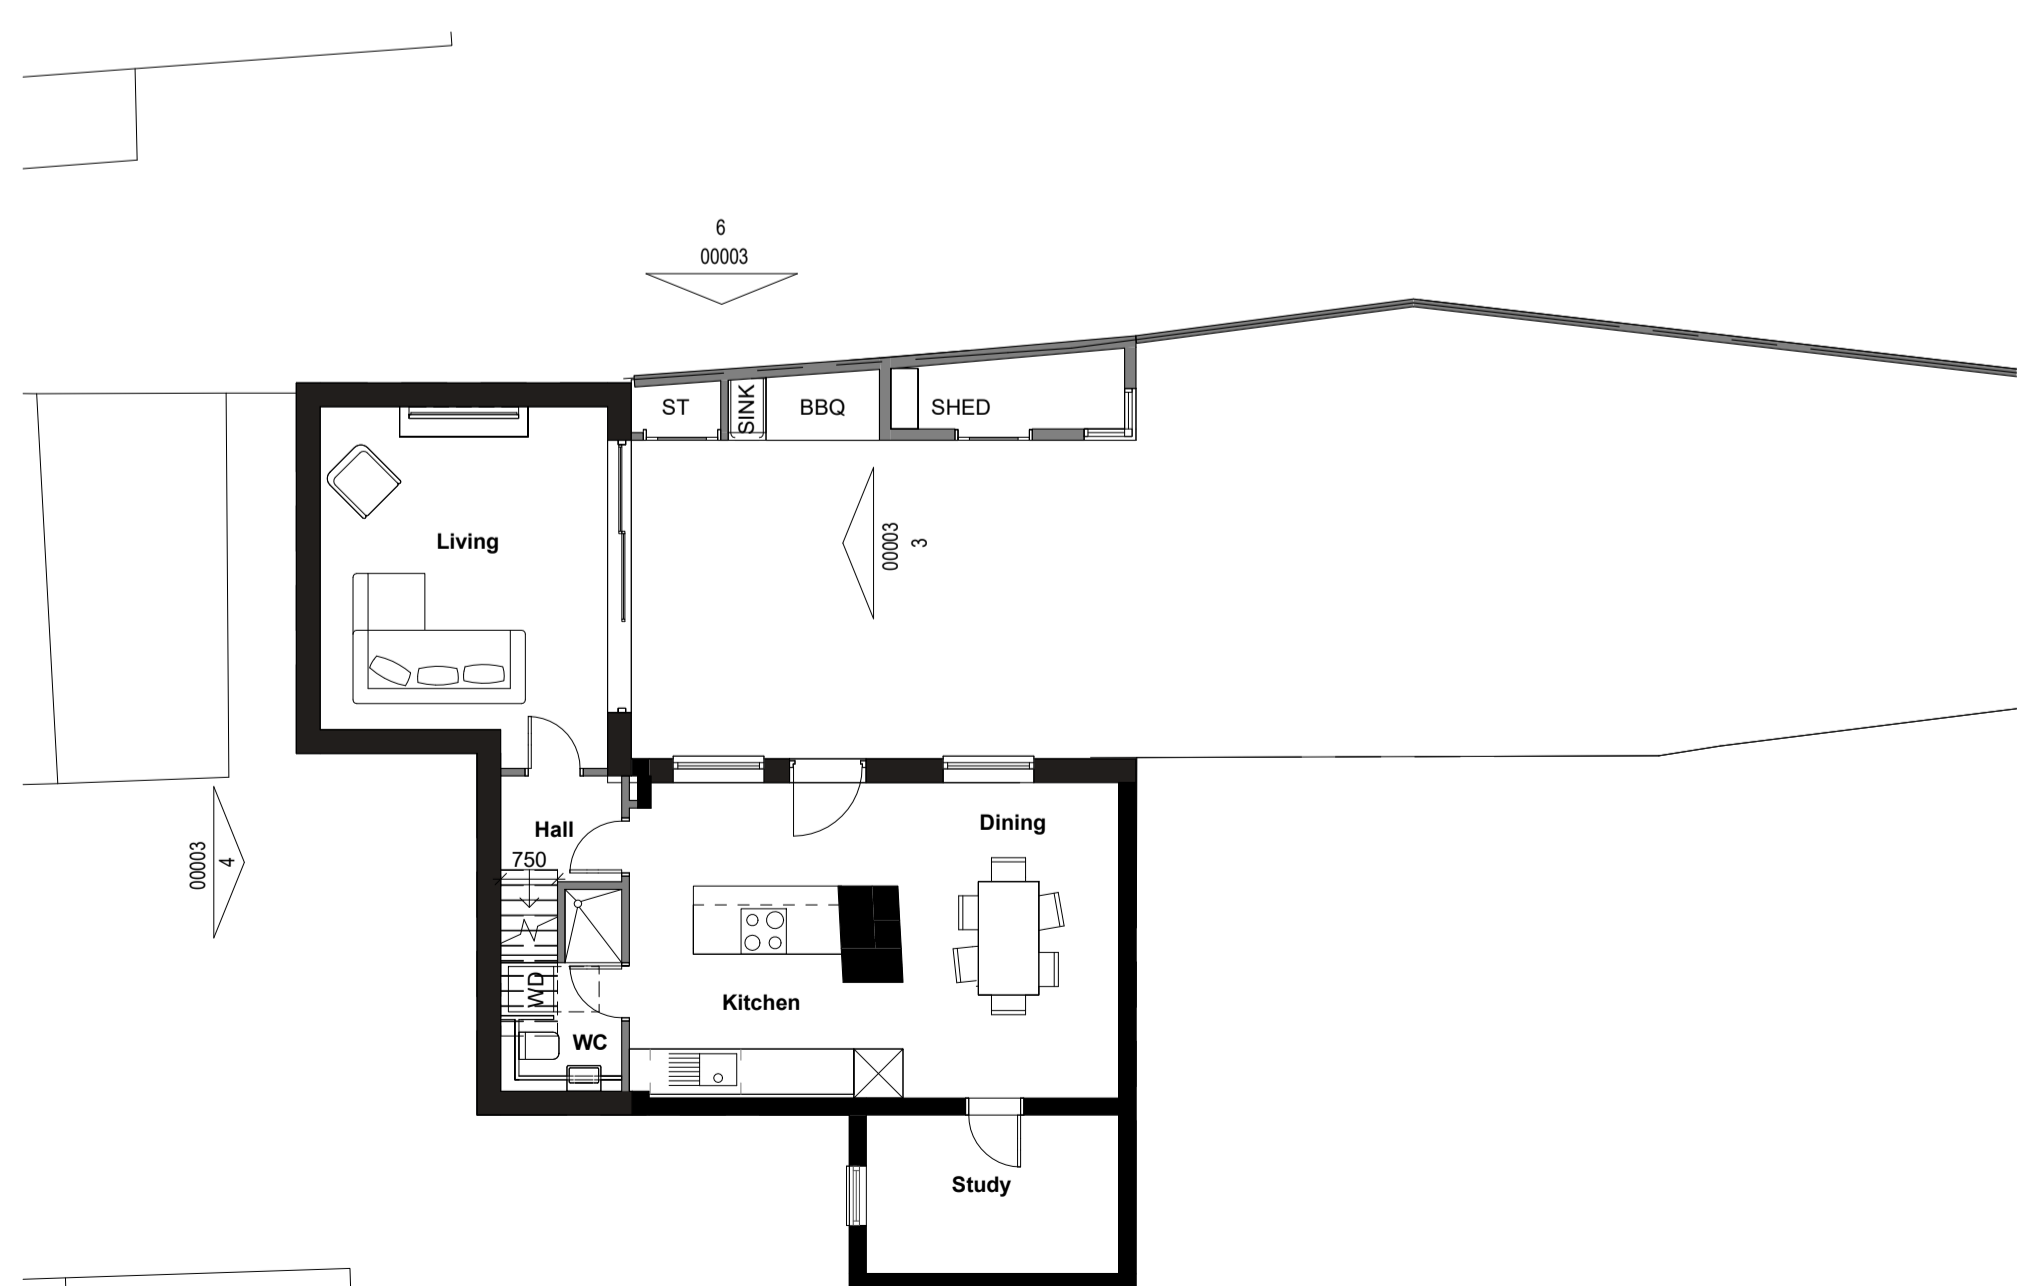


Proposed North Elevation



Proposed East Elevation

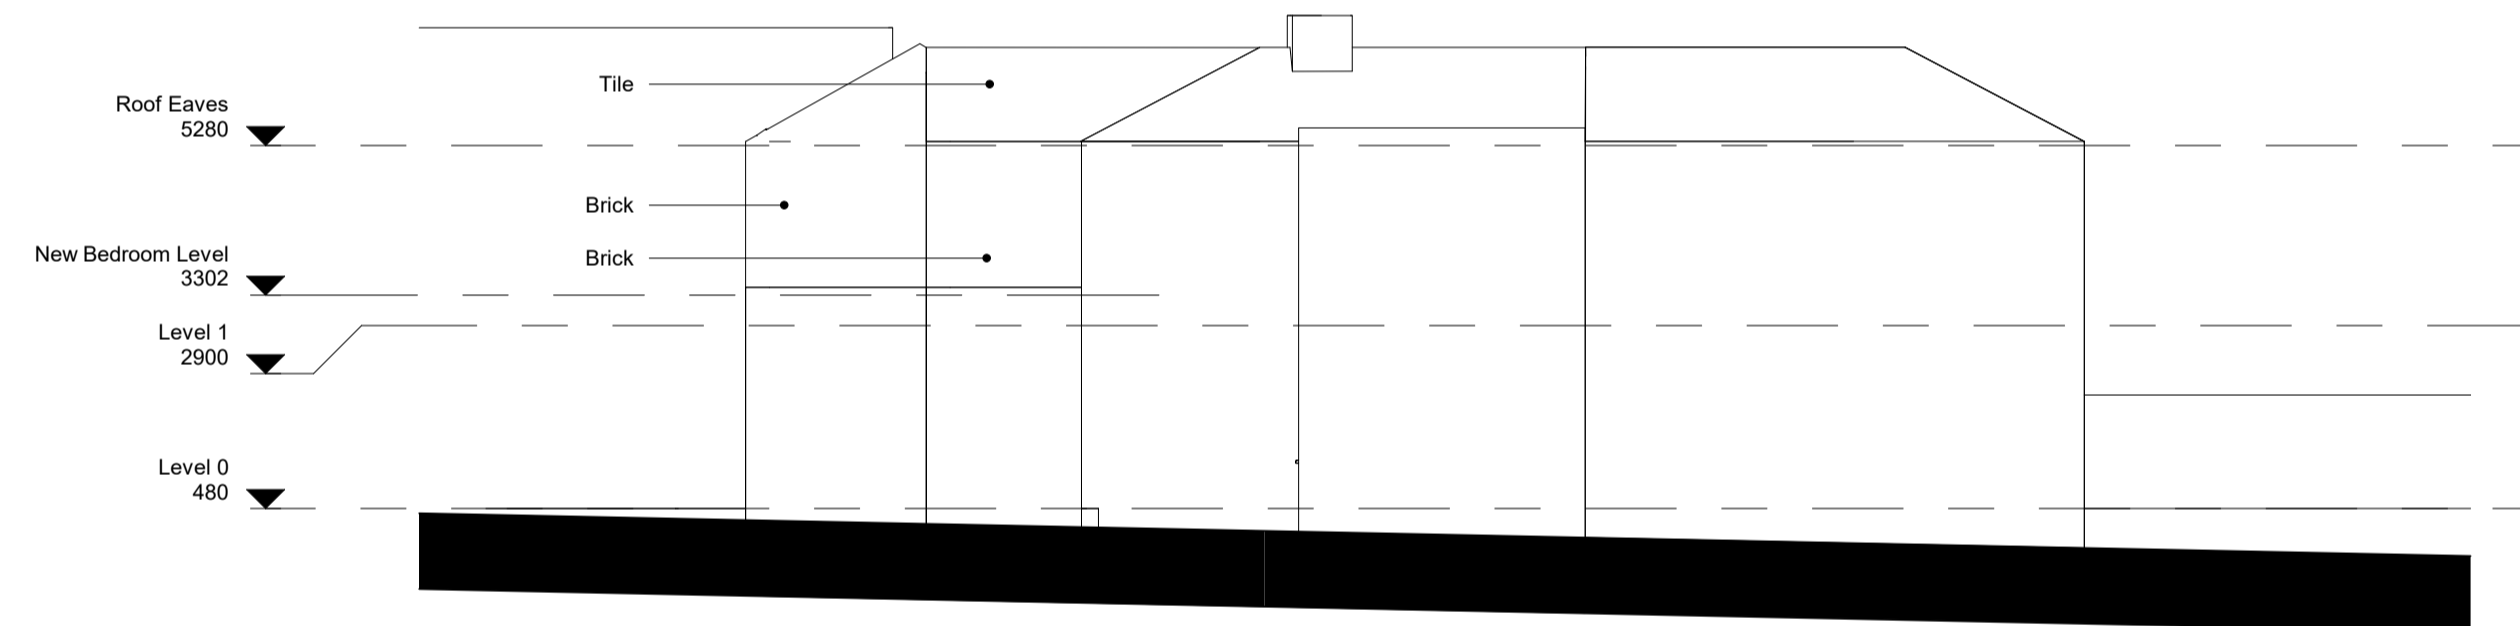

Proposed South Elevation

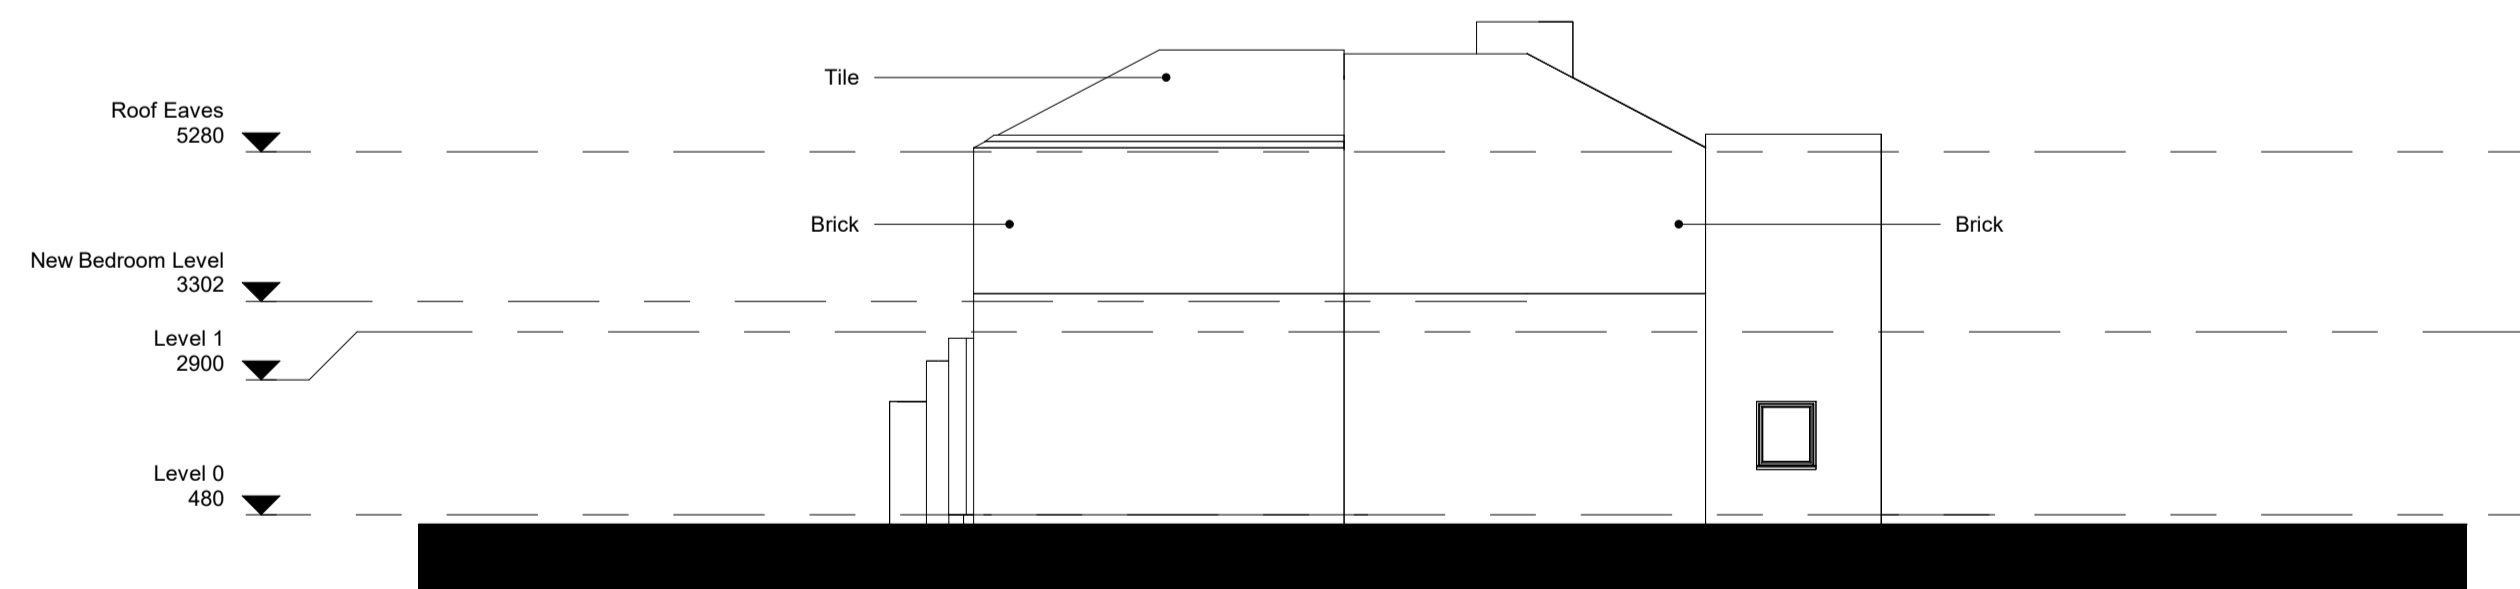

Proposed West Elevation

P02	19.12.24	Revised to suit LBR Planning Comments	drawn	audited
P01	29.10.24	Issue to LBR Planning		
rev	date	description		
status DRAFT				

project Old White Cottage 6 High Street E11 2AG				
project No	scale	date		
6HS	1 : 100	Nov 24		
drawing title Proposed Plans, Sections, Elevations				
drawing number	rev			
6HS- 00003	P02			