




1 Front Elevation  
1 : 100

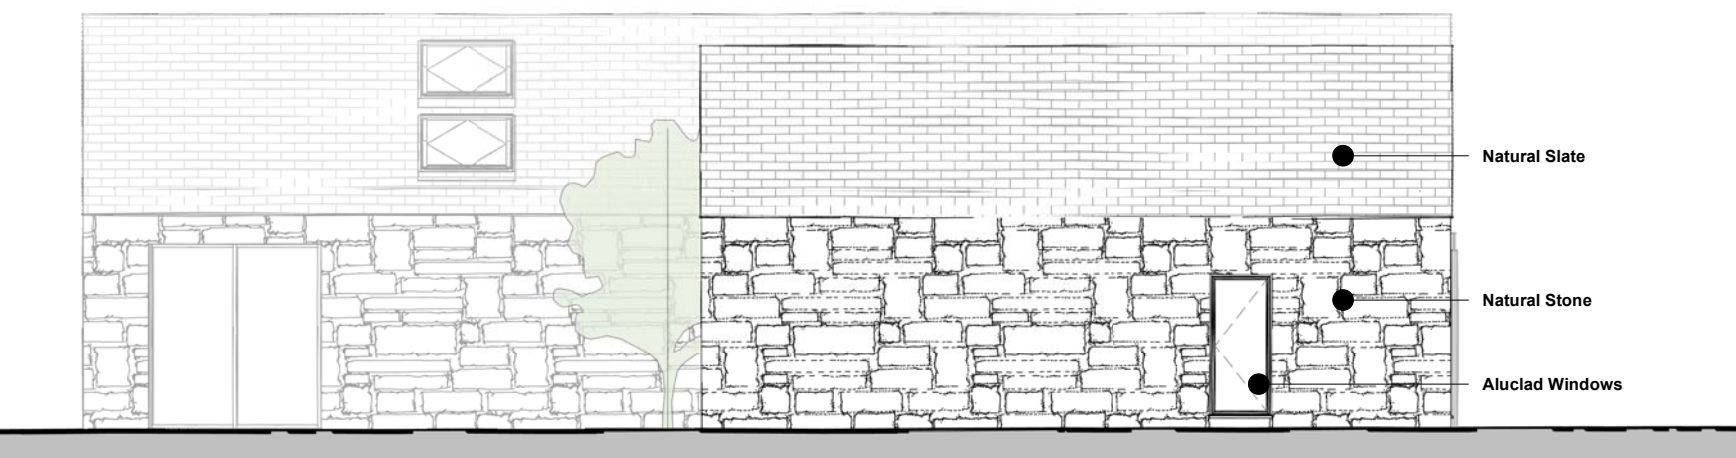

2 LHS Elevation  
1 : 100

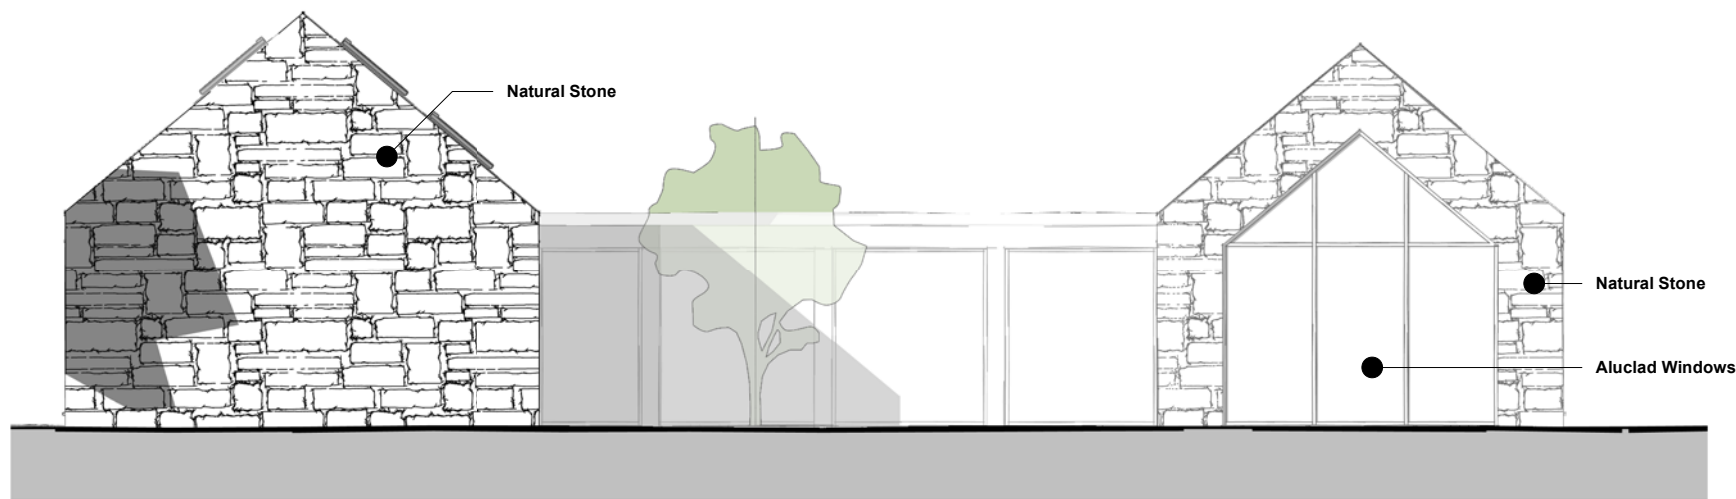


3 Rear Elevation  
1 : 100

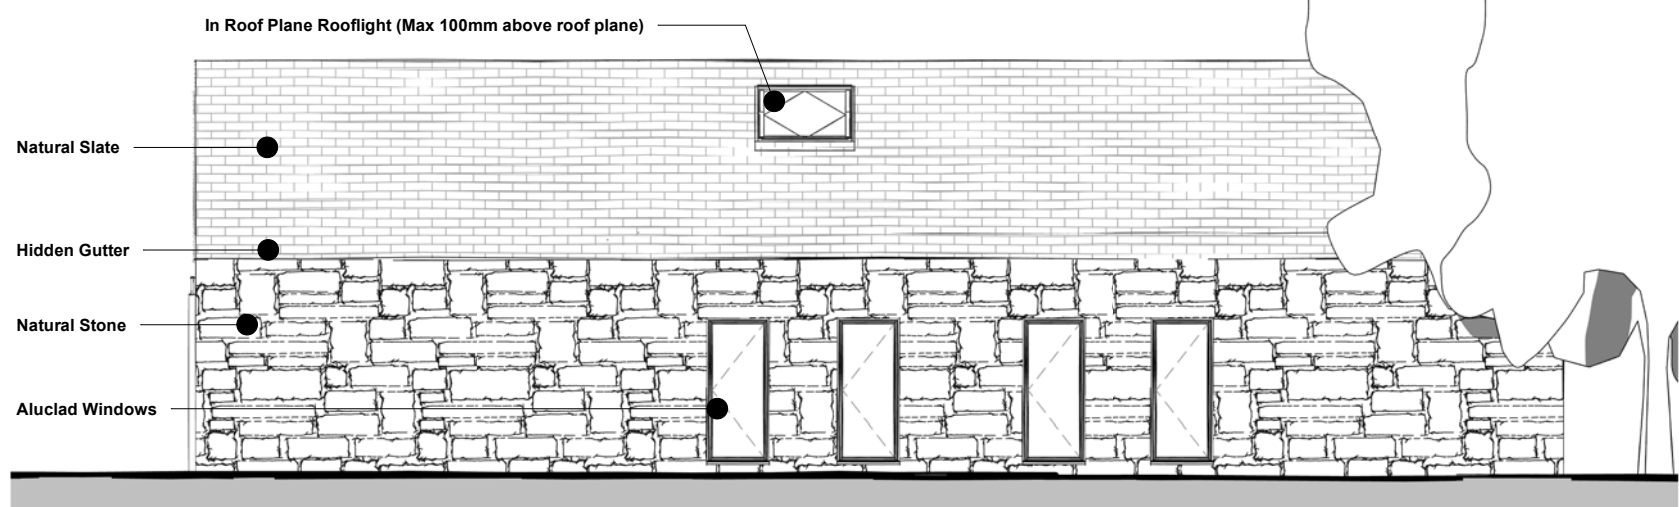


4 RHS Elevation  
1 : 100




8 Streetscene  
1 : 100

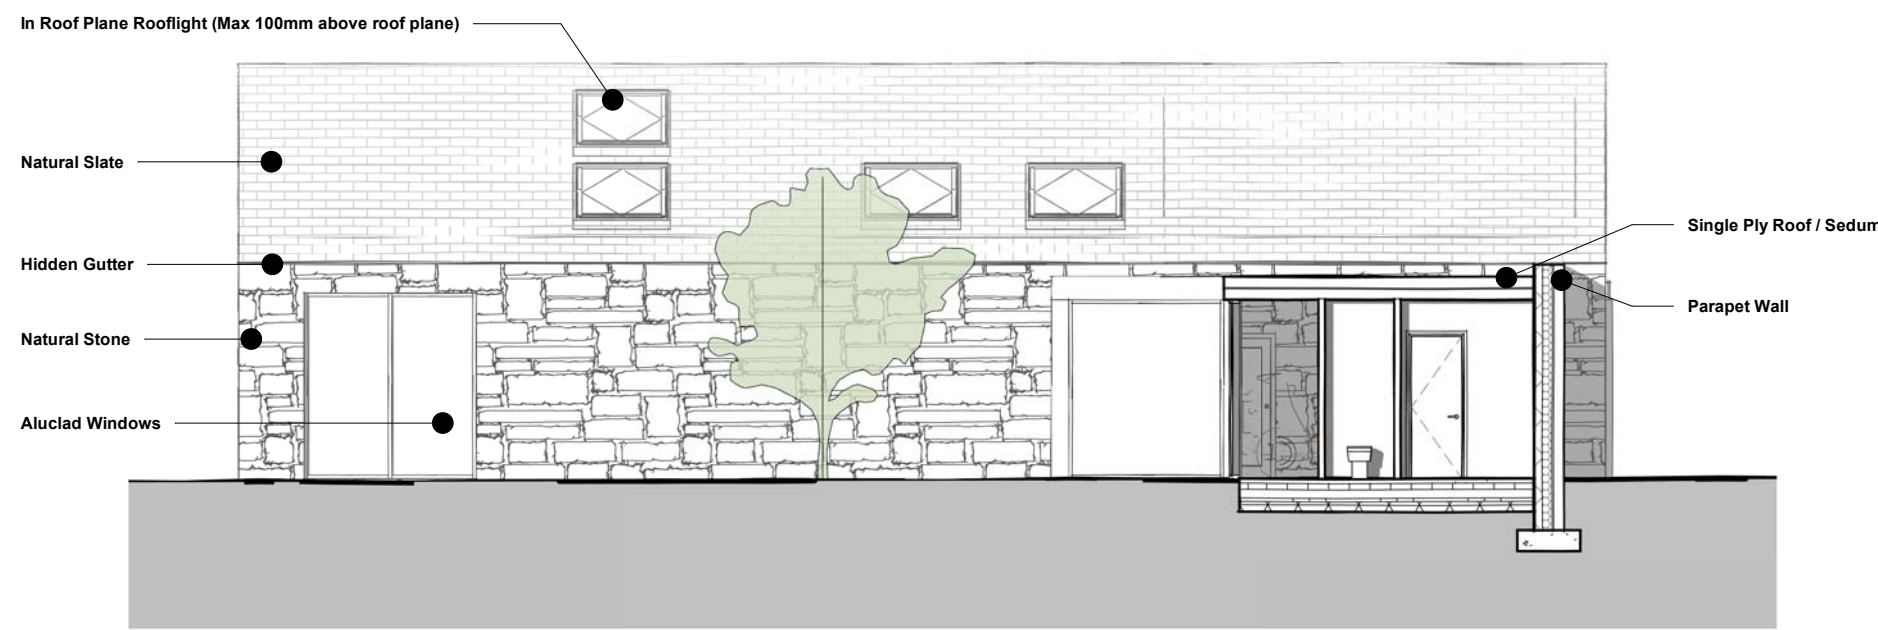

7 Courtyard LHS  
1 : 100

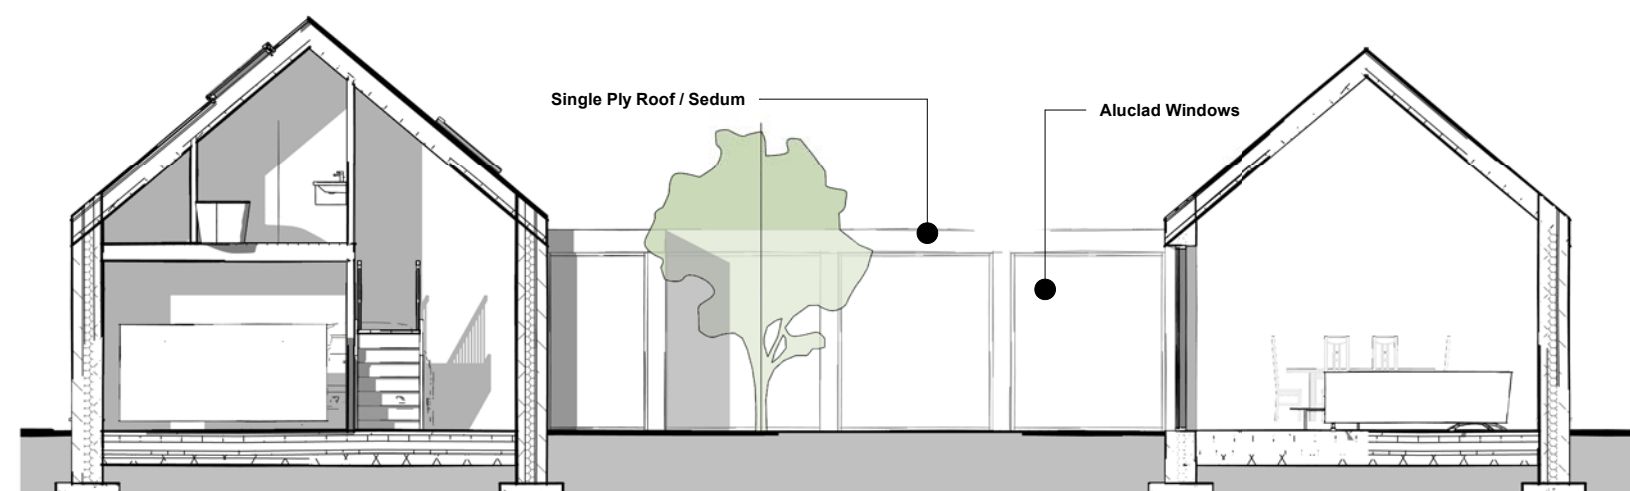

6 Courtyard Rear  
1 : 100

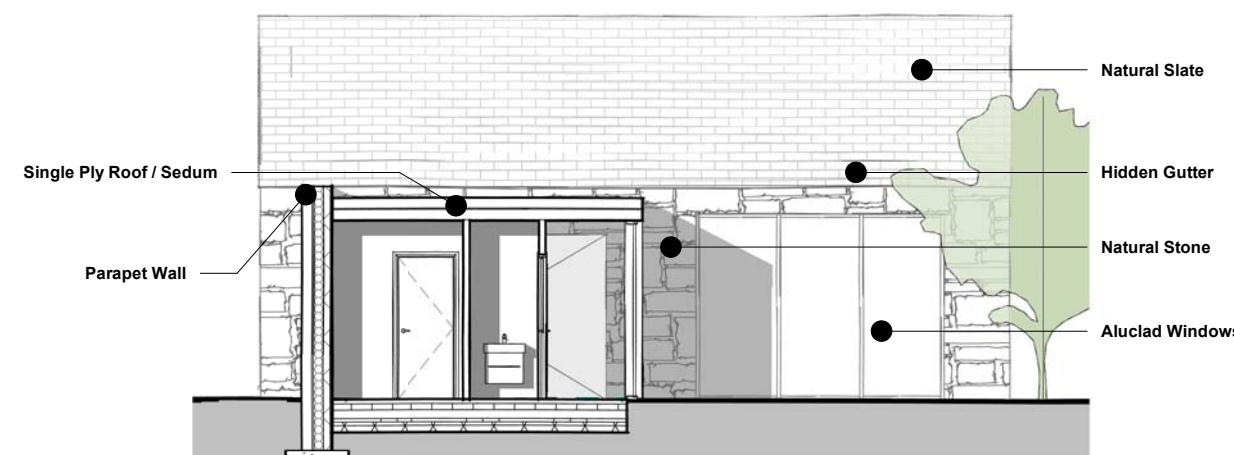

5 Courtyard RHS  
1 : 100

Do not scale this drawing.  
Dimensions to be checked on site.  
Drawing to be read in conjunction with all other relevant material.  
Structural Engineers drawings to override structural dimensions shown.  
This drawing is the copyright of Urban Colour Architects Ltd. ©2024.  
Architect to be notified of discrepancies.  
Contractor to check dimensions on site before commencing works.

Rev	Description	Date
A	Connecting link recessed 600mm and changed to zinc cladding	20.02.25
B	Front Door Relocated	05.03.25

CODE	SUITABILITY DESCRIPTION
STATUS	PURPOSE OF ISSUE

**UCA**  
urban colour architects  
www.urbancolourarchitects.co.uk  
Address: Urban Colour Architects Trail Barn,  
Bickerton, Cheshire. SY14 8AX  
Company No: 14825537 Registered England and Wales

PROJECT  
Land to Rear of 34 Wennington Road, Wray

TITLE  
Proposed Elevations

CLIENT  
Mr & Mrs Garrod

DRAWN BY JB	CHECKED BY JB	DATE 20.10.24
SCALE (@ A1) 1 : 100	PROJECT NUMBER UCA114	
DRAWING NUMBER A-301	REV B	