



3

3D View Bungalow


NB - Hedgerows hidden for clarity



1

Ground Floor Plan


1 : 100

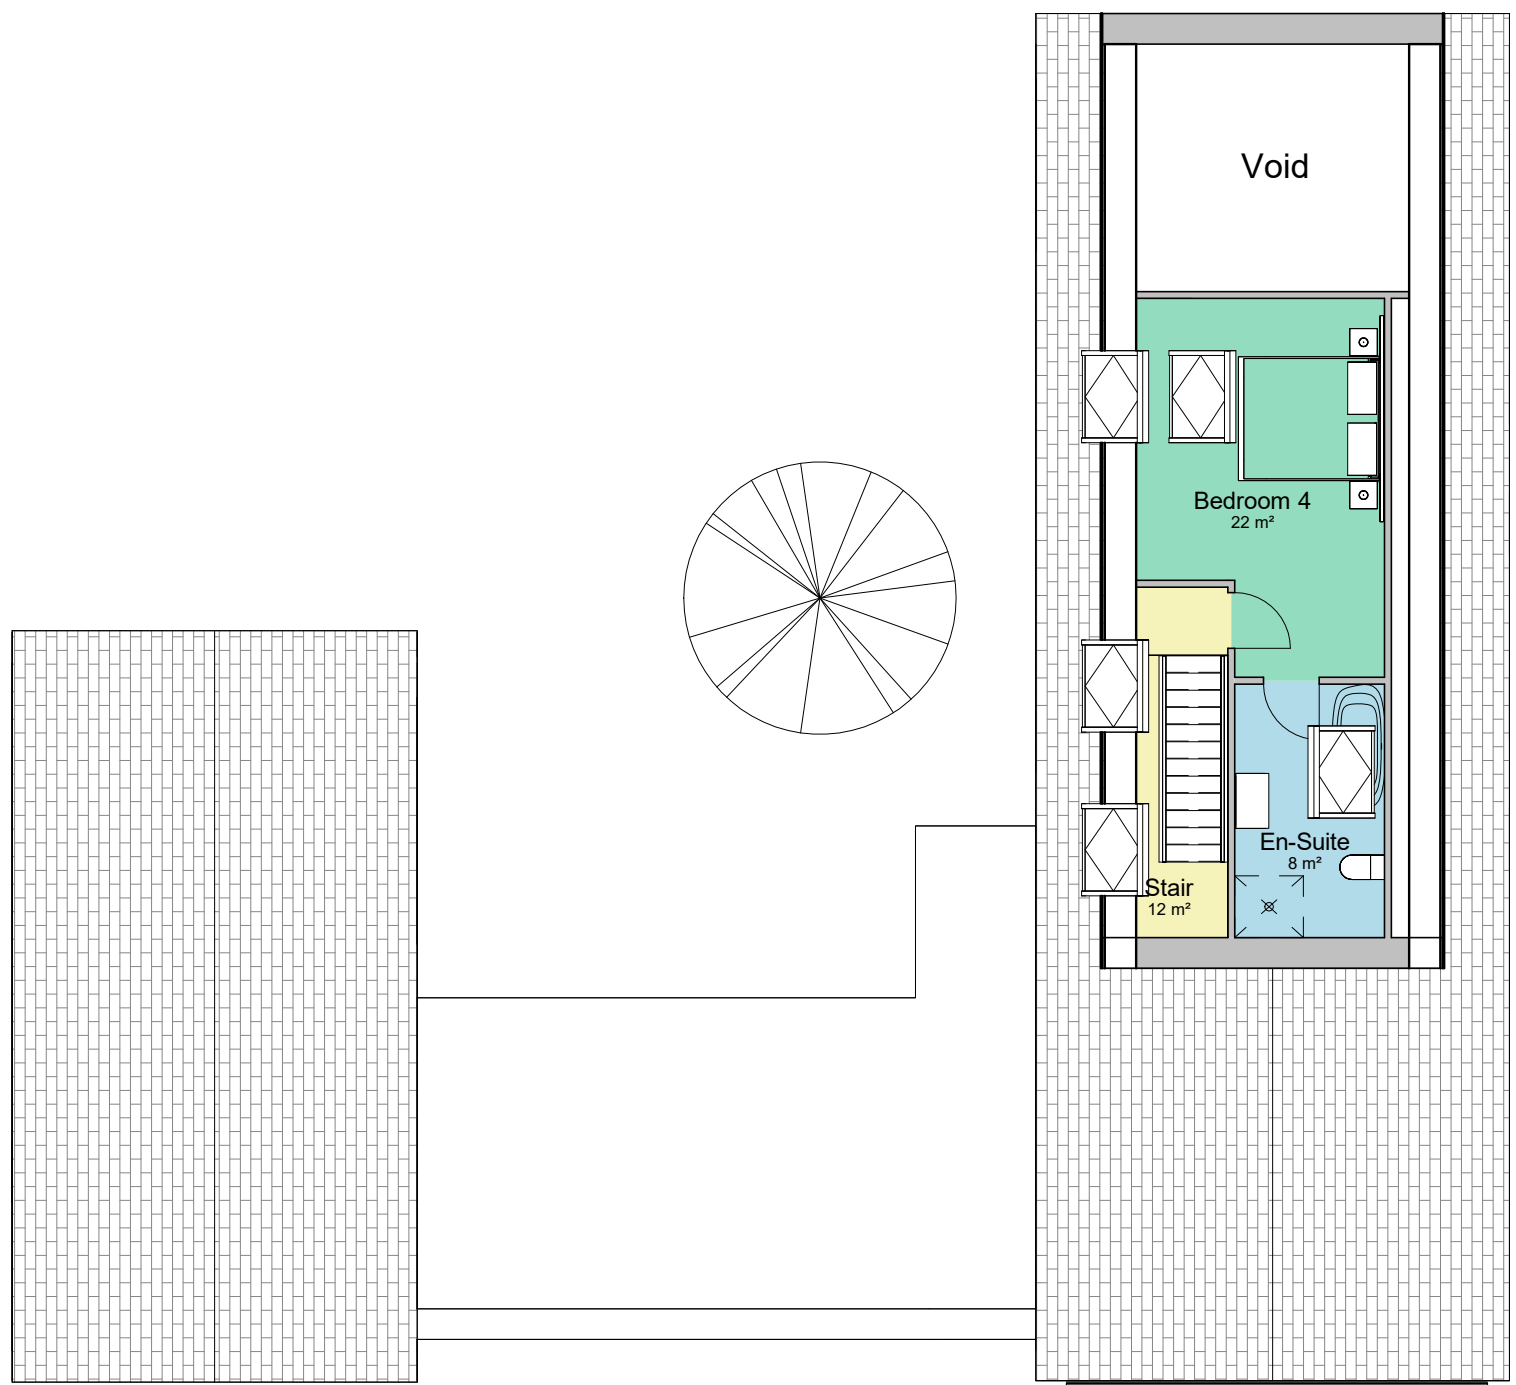

2

Upper Floor Plan

1 : 100

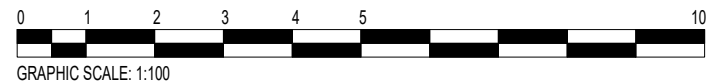

Do not scale this drawing.  
Dimensions to be checked on site.  
Drawing to be read in conjunction with all other relevant material.  
Structural Engineers drawings to override structural dimensions shown.  
This drawing is the copyright of Urban Colour Architects Ltd. ©2024.  
Architect to be notified of discrepancies.  
Contractor to check dimensions on site before commencing works.

Rev	Description	Date
A	Connecting link recessed 600mm and changed to zinc cladding	20.02.25
B	Front Door Relocated	05.03.25

CODE	SUITABILITY DESCRIPTION
STATUS	PURPOSE OF ISSUE

**UCA**  
urban colour architects  
www.urbancolourarchitects.co.uk  
Address: Urban Colour Architects Trail Barn,  
Bickerton, Cheshire. SY14 8AX  
Company No: 14825537 Registered England and Wales

PROJECT	
Land to Rear of 34 Wennington Road, Wray	
TITLE	
Proposed Floor Plans	
CLIENT	
Mr & Mrs Garrod	
DRAWN BY JB	CHECKED BY JB
SCALE (@ A1) 1 : 100	DATE 20.10.24
PROJECT NUMBER UCA114	
DRAWING NUMBER A-300	REV B